


PLAN VIEW
Not to Scale

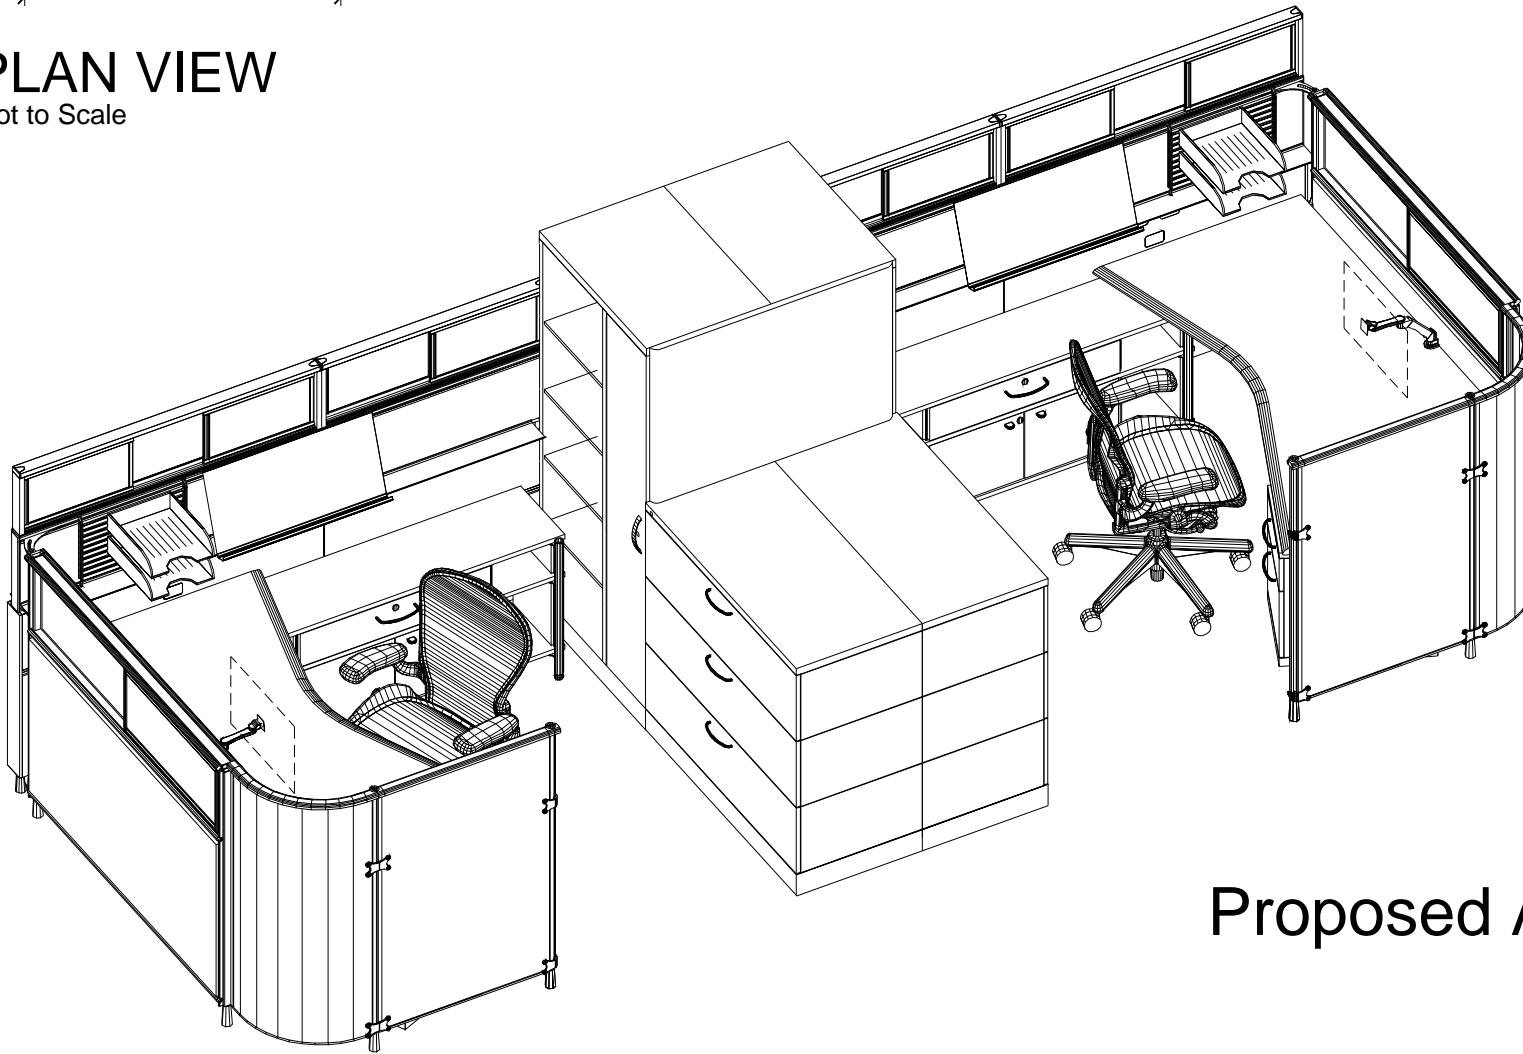

Proposed Associate