


NOT IN SCOPE OF WORK

EXPANSION SPACE SUMMARY:
(1) LARGE PRIVATE OFFICE
(4) STD PRIVATE OFFICE
(18) STD WORK STATIONS

*NOTE: SUPPLY STORAGE ROOM REMOVED

AREA OF REVISION

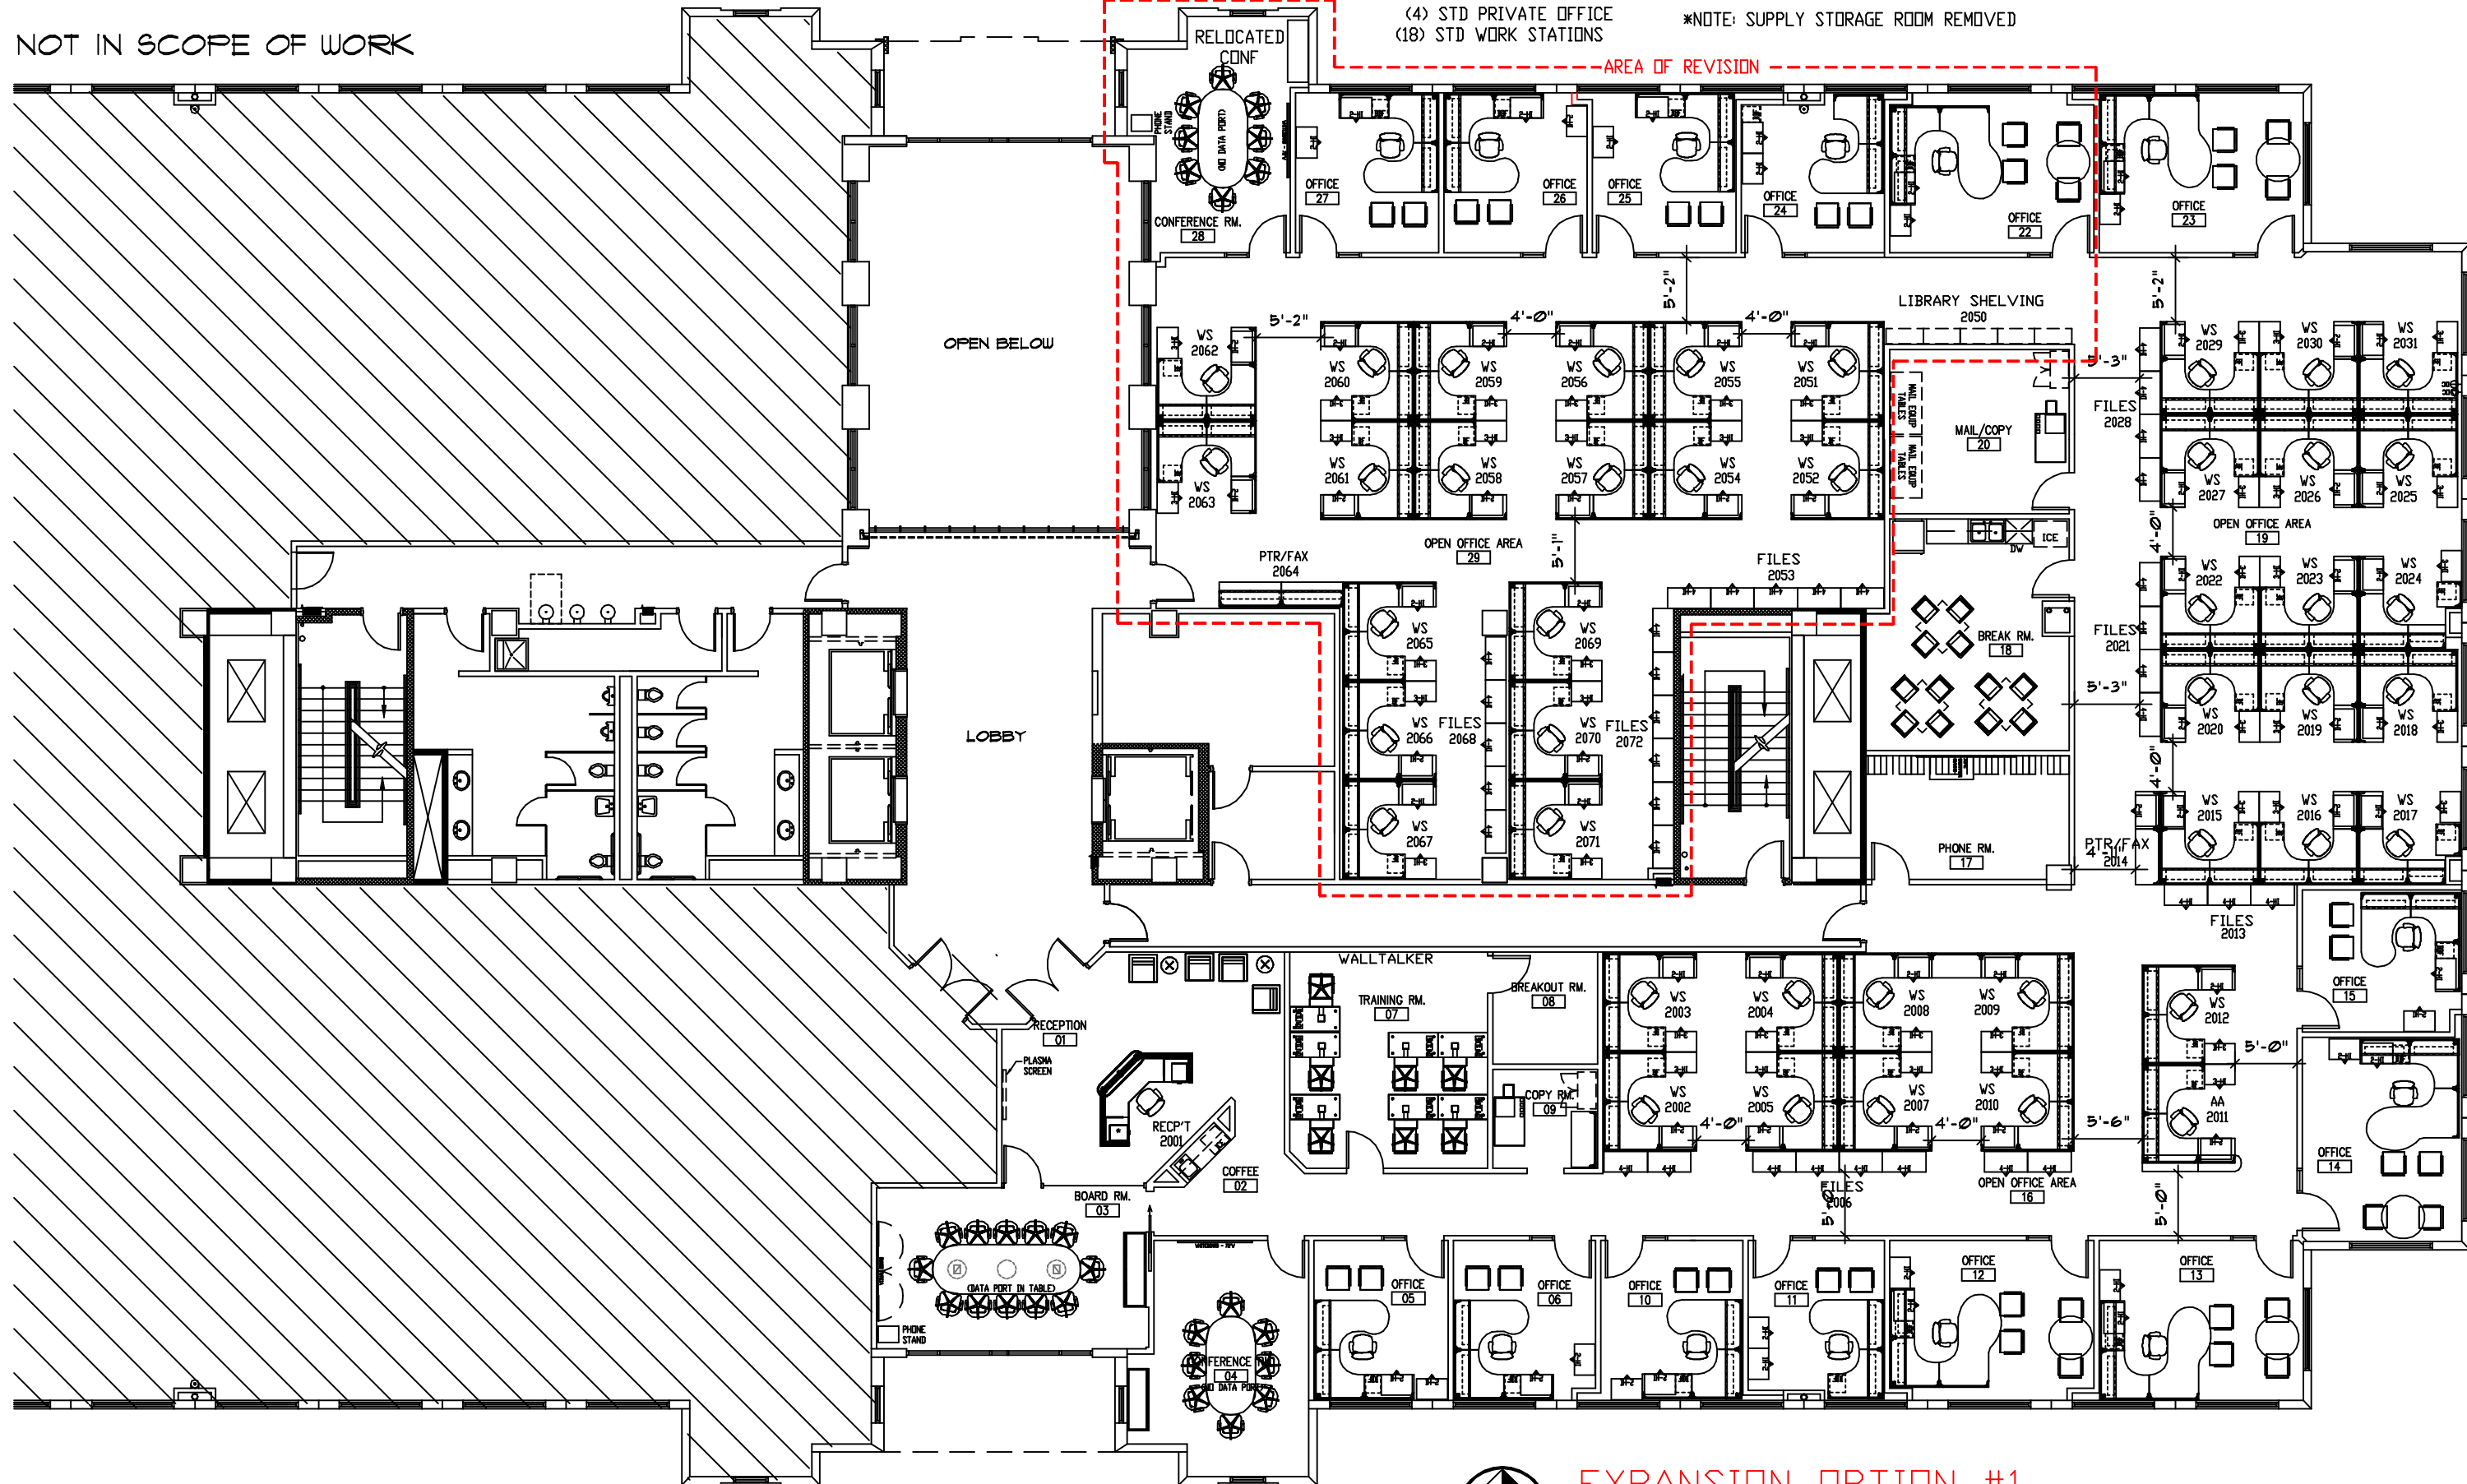

EXPANSION OPTION #1

2ND FLOOR PLAN

MIRAMAR CENTER III

SCALE: 0 2' 5' 10' 20'

DATE: 12/03/07

APPROX. 7,420 BOMA USABLE SQFT